



Existing Site & Adjacent Zoning

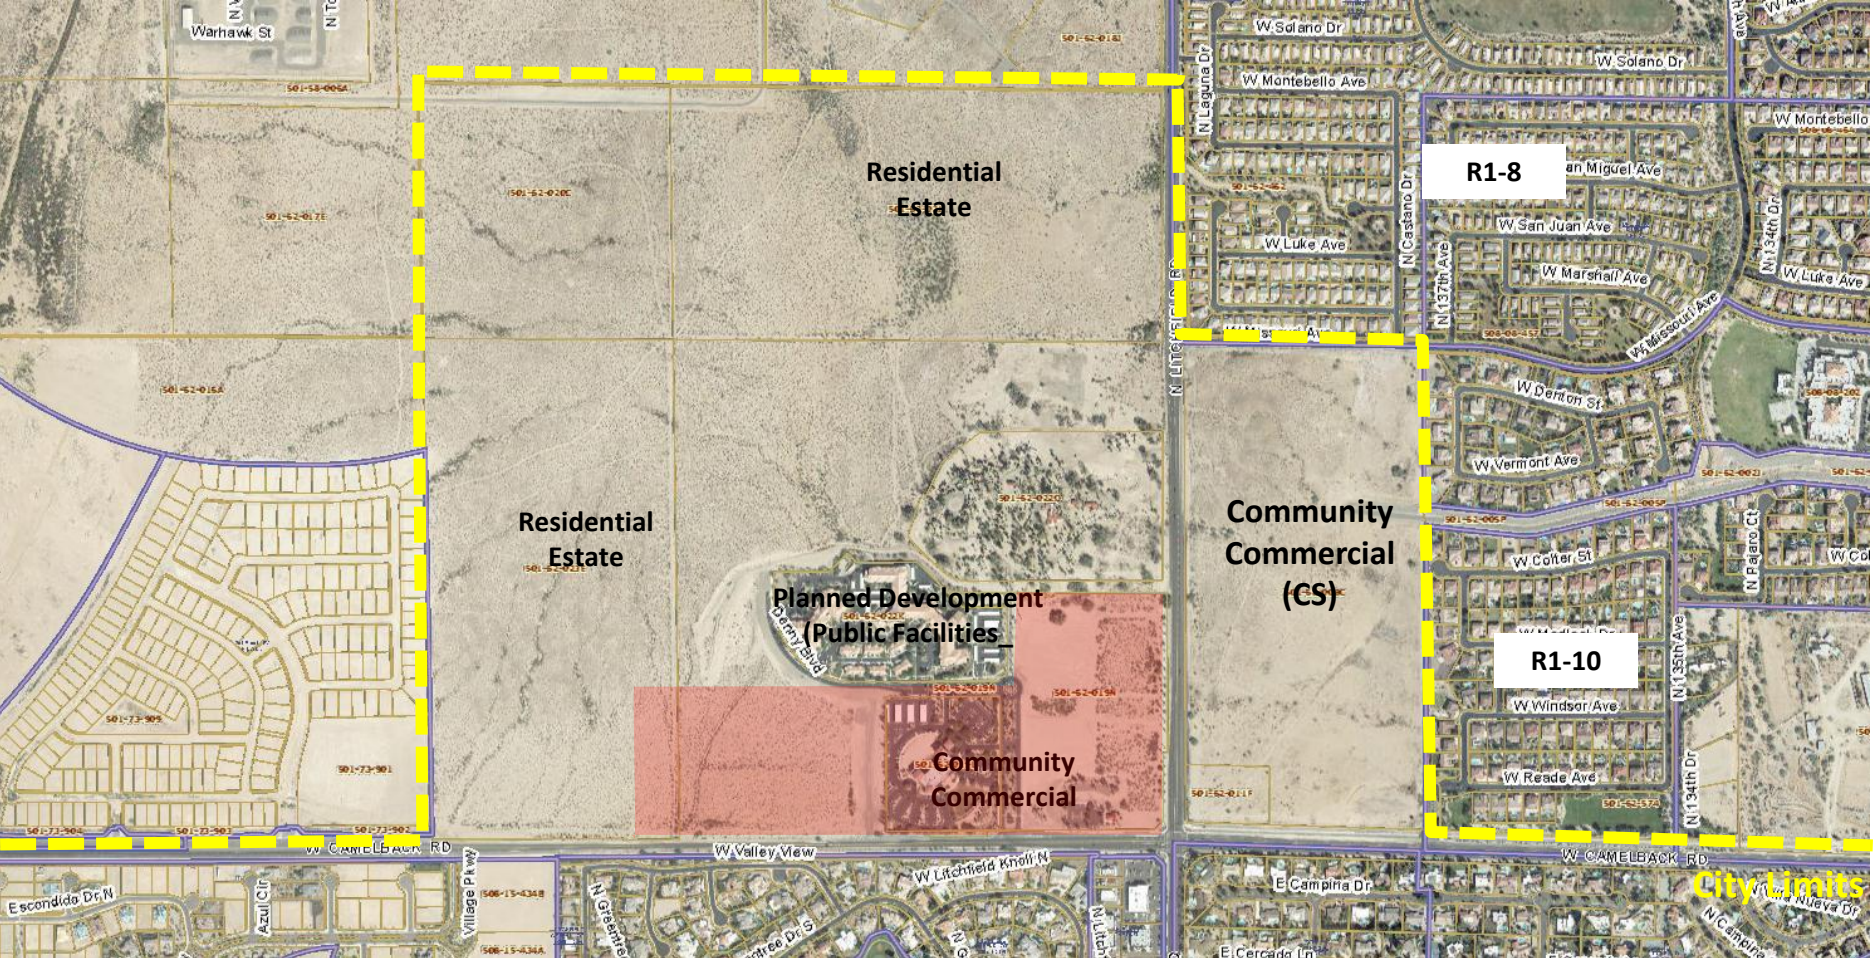

Not to Scale

Existing
General Plan Land Use Map

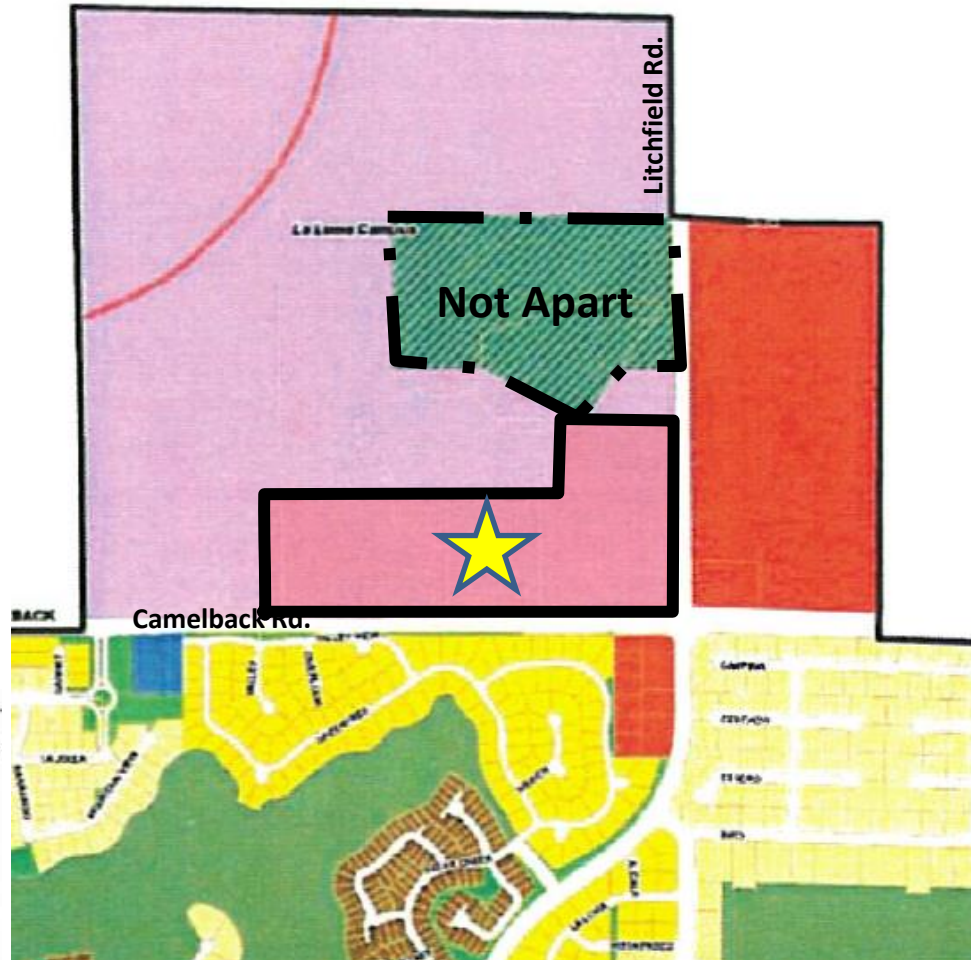

Proposed
General Plan Land Use Map

